




BERNALILLO COUNTY
 PUBLIC WORKS DIVISION
 Permit Section
 2400 Broadway SE
 Albuquerque, NM 87102
 505-848-1500

ACCESS DRAWING

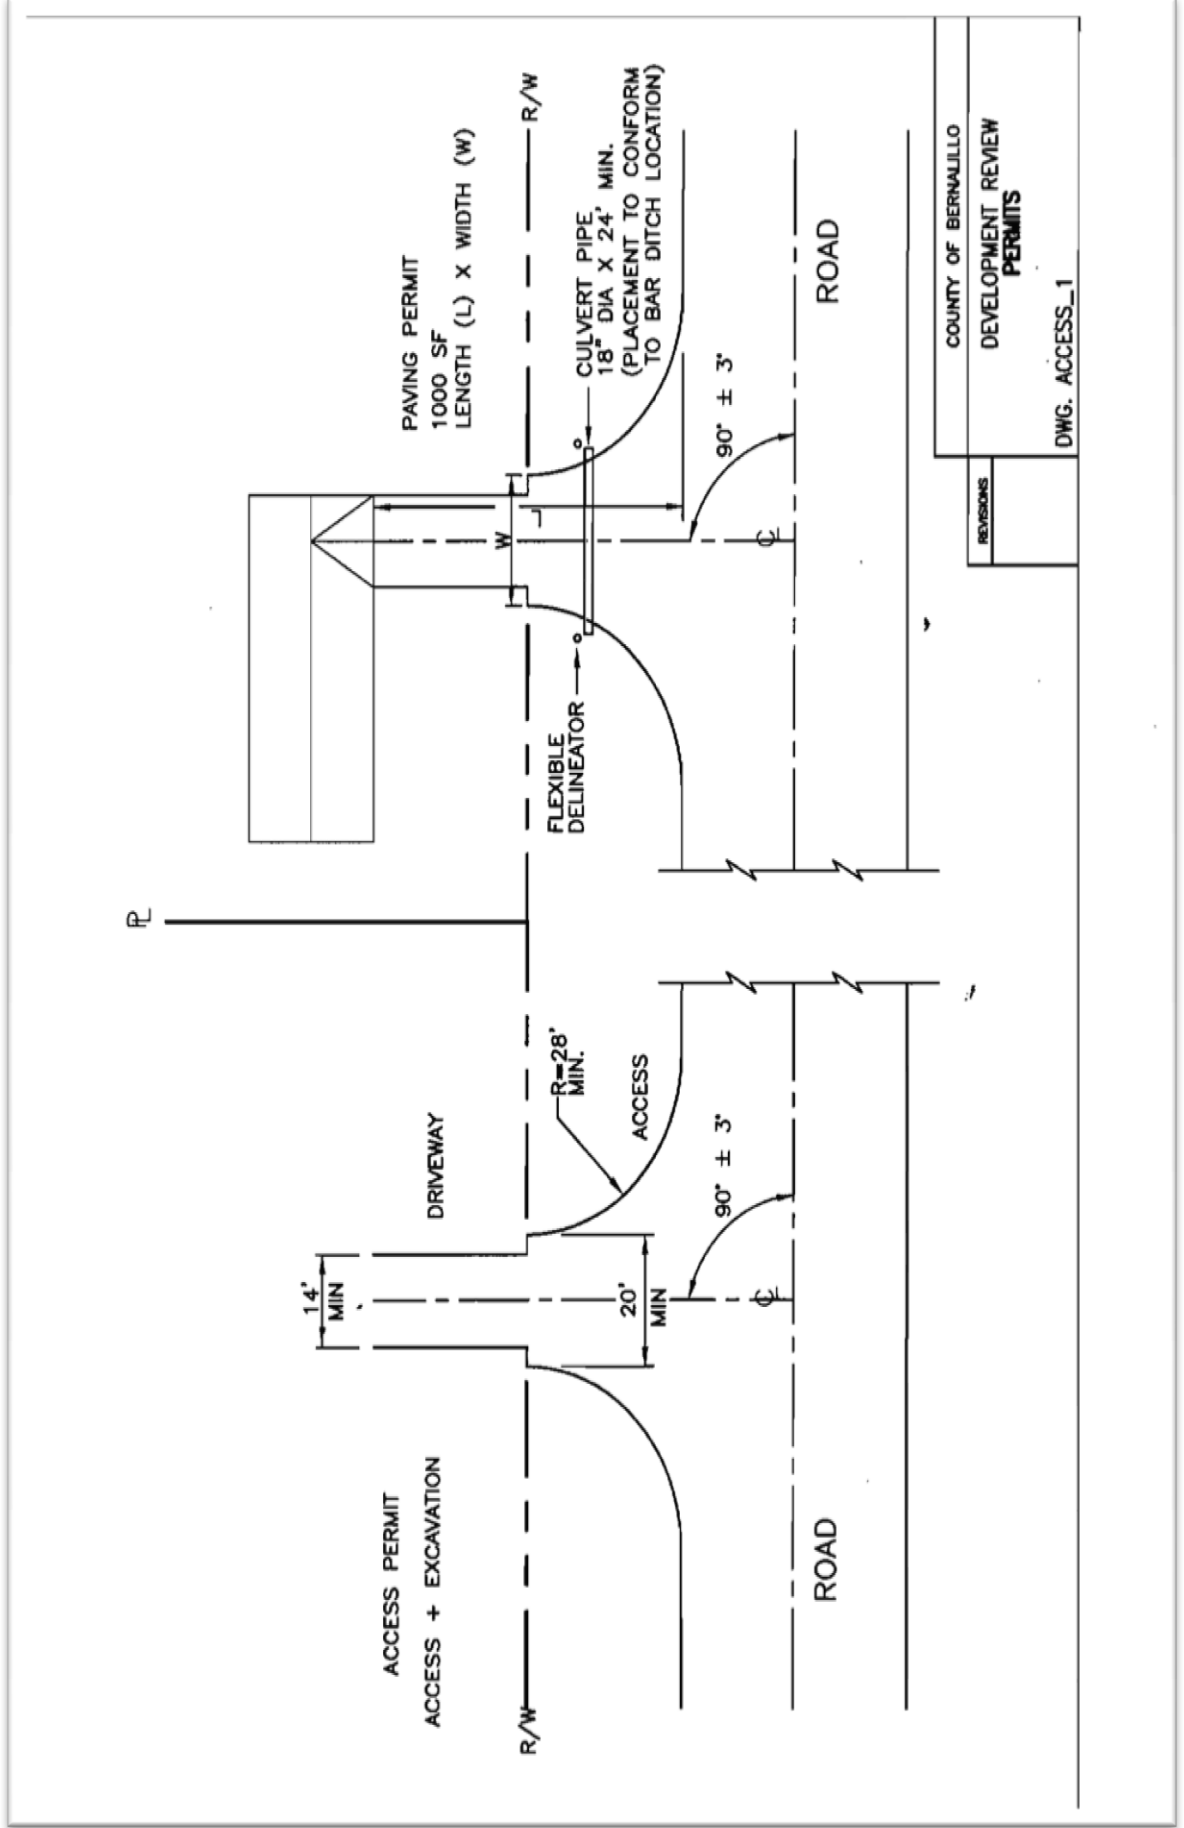

COUNTY OF BERNALILLO	
DEVELOPMENT REVIEW PERMITS	
REVISIONS	DWG. ACCESS_1